

This document is prepared for the exclusive use of UNION COUNTY and shall not be relied on by any other person or entity.

Date	
By	
Appr.	
ISSUE	
Description	
No.	

© Copyright 2017 HAYES, JAMES & ASSOCIATES, INC
 This drawing and their reproductions are the property of the engineer and may not be reproduced, published, or used in whole or in part without the written permission of the engineer.




APPLICATION OF SEED, FERTILIZER & MULCH

TYPICAL ID	APPLICATION TYPE	SEEDING TYPE	FERTILIZING TYPE	MULCHING TYPE	APPLICATION SEASON	APPLICATION METHOD	TOTAL NO. APPLICATIONS
	A	S1	N/A	M1	FALL	H	1

APPLICATION METHOD: H = HAND SPREAD M = MECHANICAL SPREAD

NOTE: CONTRACTOR SHALL SEED, FERTILIZE AND MULCH ANY DISTURBED AREA THAT WAS CAUSED BY CONTRACTORS OPERATION, OUTSIDE SEEDING, FERTILIZING AND MULCHING LIMITS. THIS WORK SHALL BE INCIDENTAL TO SEEDING, FERTILIZING AND MULCHING.

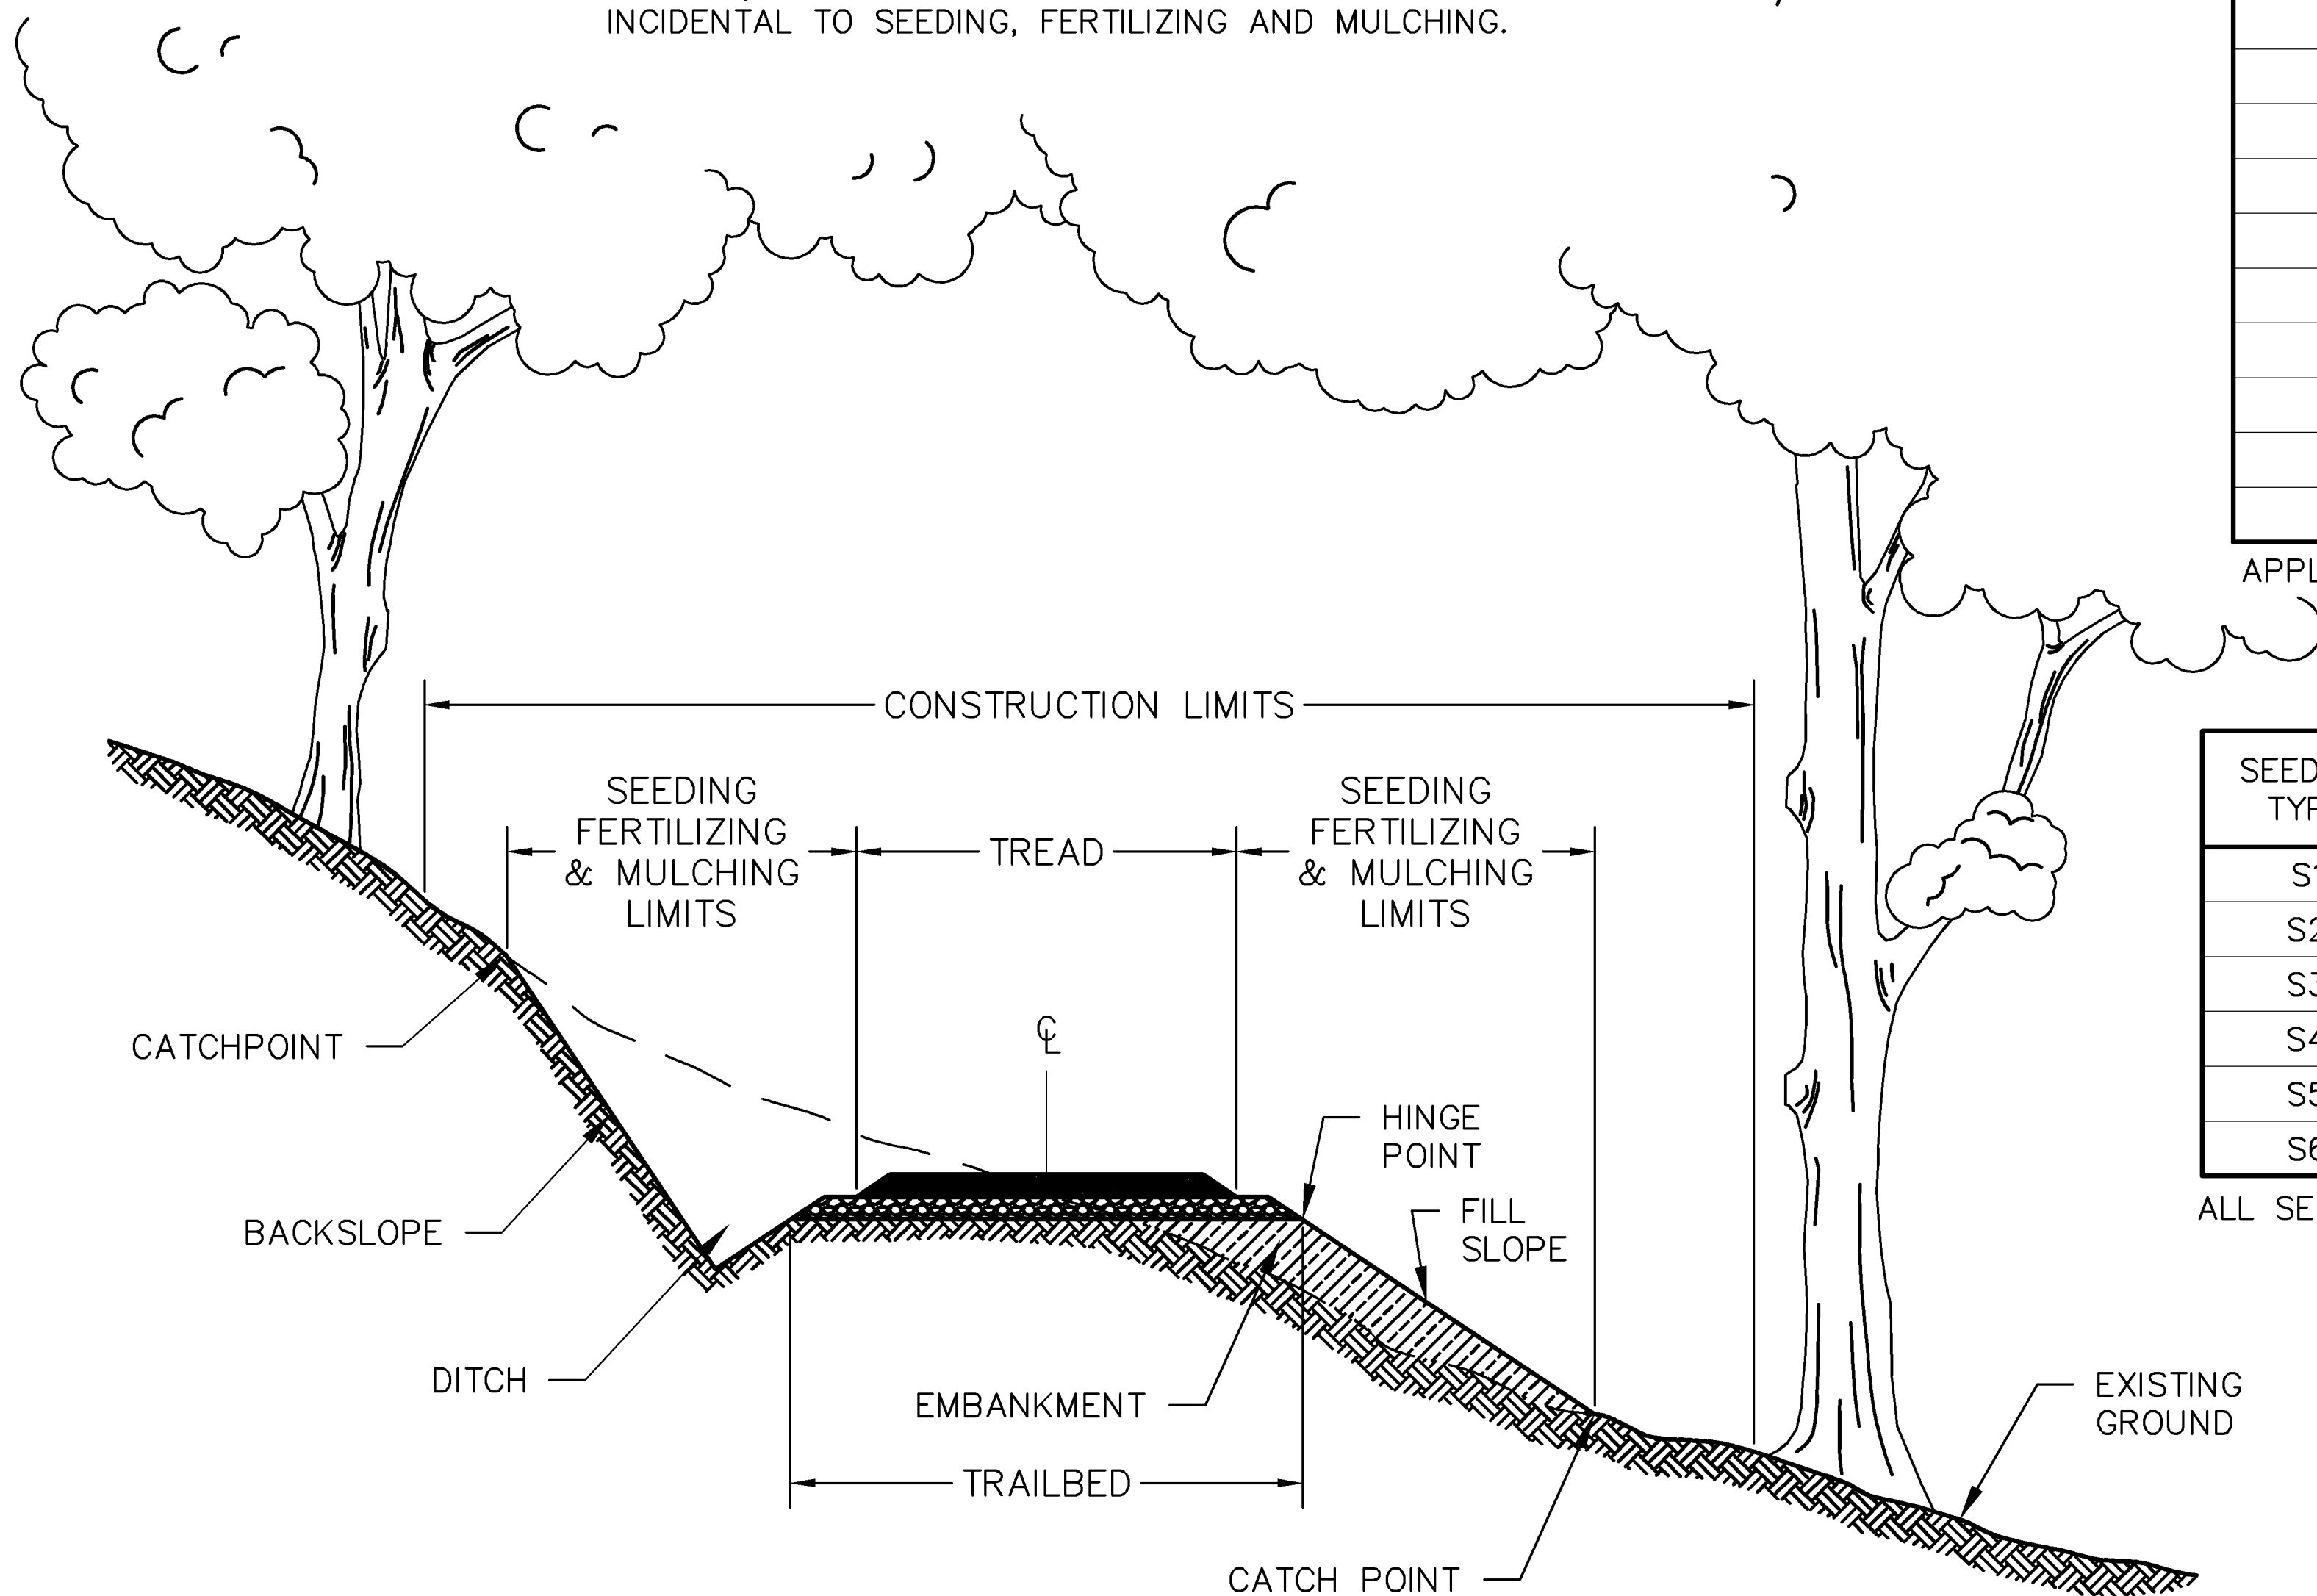

APPLICATION TYPE

- (A) SEEDING
- (B) SEEDING & MULCHING
- (C) SEEDING, FERTILIZING AND MULCHING
- (D) SEEDING AND FERTILIZING
- (E) MULCHING
- (F) EROSION CONTROL BLANKET

SEED

SEEDING TYPE	SPECIES OR SEED MIXTURE	PURITY	GERMINATION	APPLICATION RATE (LB/ACRE)	WEED CONTENT	CROP SEEDS	INERT MATTER	ORIGIN
S1	NATIVE	95 %	95 %	1 LB/ACRE	>0.1%	25 %	75 %	X
S2								
S3								
S4								
S5								
S6								

ALL SEED TO BE CERTIFIED WEED FREE

FERTILIZER

FERTILIZING TYPE	APPLICATION RATE (LB/ACRE)	NUTRIENT	NUTRIENT			NO. OF APPLICATIONS
			NITROGEN, N	PHOSPHORUS P205	POTASSIUM	
F1	X	X %	X %	X %	X %	X
F2						
F3						

MULCH

MULCHING TYPE	TYPE	APPLICATION RATE (TONS/ACRE)
M1	NATIVE	X
M2		
M3		

ALL MULCHING MATERIAL TO BE CERTIFIED WEED FREE

i:\proj\jmg\05085e\dwg\dnr\trail design\production\05-085e.dwg - bhr trail plan.dwg

normal.ctb

5/3/2017 9:32 AM

keith e. hightower, csio

Project Title
BYRON HERBERT REECE CONNECTOR TRAIL

Project Location
 Address FSR NO. 109 & 109A
 City, State Zip -
 Land Lot 29,30,43, & 44
 District-Section 16TH
 County UNION

Project No. 05-085-C
 Drawn By: TT
 Checked By: KEH
 Initial Issue Date: 03-27-2017

Sheet Title
SEEDING FERTILIZING & MULCHING

Sheet Number
C-16