

Hayes James

ENGINEERS, PLANNERS & SURVEYORS

3830 EAST FIRST STREET
SUITE 1
BLUE RIDGE, GEORGIA 30513
TEL: (706) 632-4981
FAX: (706) 632-4982

UNION COUNTY

65 COURTHOUSE STREET
BLAIRSVILLE, GA 30512
Phone: (706) 439-6000

Contact: LARRY GARRETT
(706) 439-6000

This document is prepared for the exclusive use of UNION COUNTY and shall not be relied on by any other person or entity.

No.	Description	By	App.	Date
1	FOREST SERVICE COMMENTS	KEH	RD	05-03-17

© Copyright 2017 HAYES, JAMES & ASSOCIATES, INC
This drawing and their reproductions are the property of the engineer and may not be reproduced, published, or used in whole or in part without the written permission of the engineer.



Stephen Mark Bond

Project Title

**BYRON HERBERT REECE
CONNECTOR TRAIL**

Project Location

Address FSR NO. 109 & 109A
City, State Zip -
Land Lot 29,30,43, & 44
District-Section 16TH
County UNION

Project No. 05-085-C

Drawn By: TT

Checked By: KEH



Initial Issue Date: 03-27-2017

Sheet Title

LINE DIAGRAM

Sheet Number

C-03

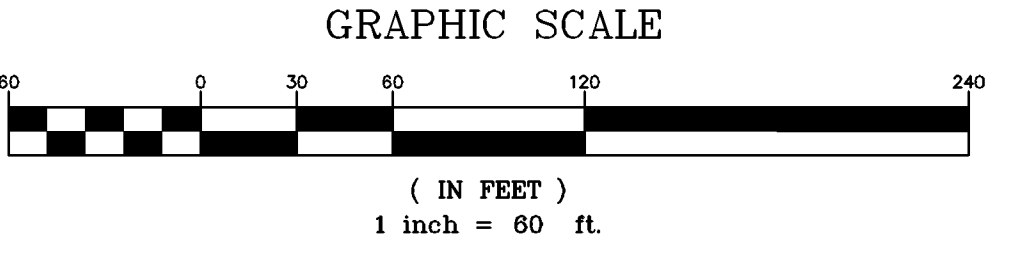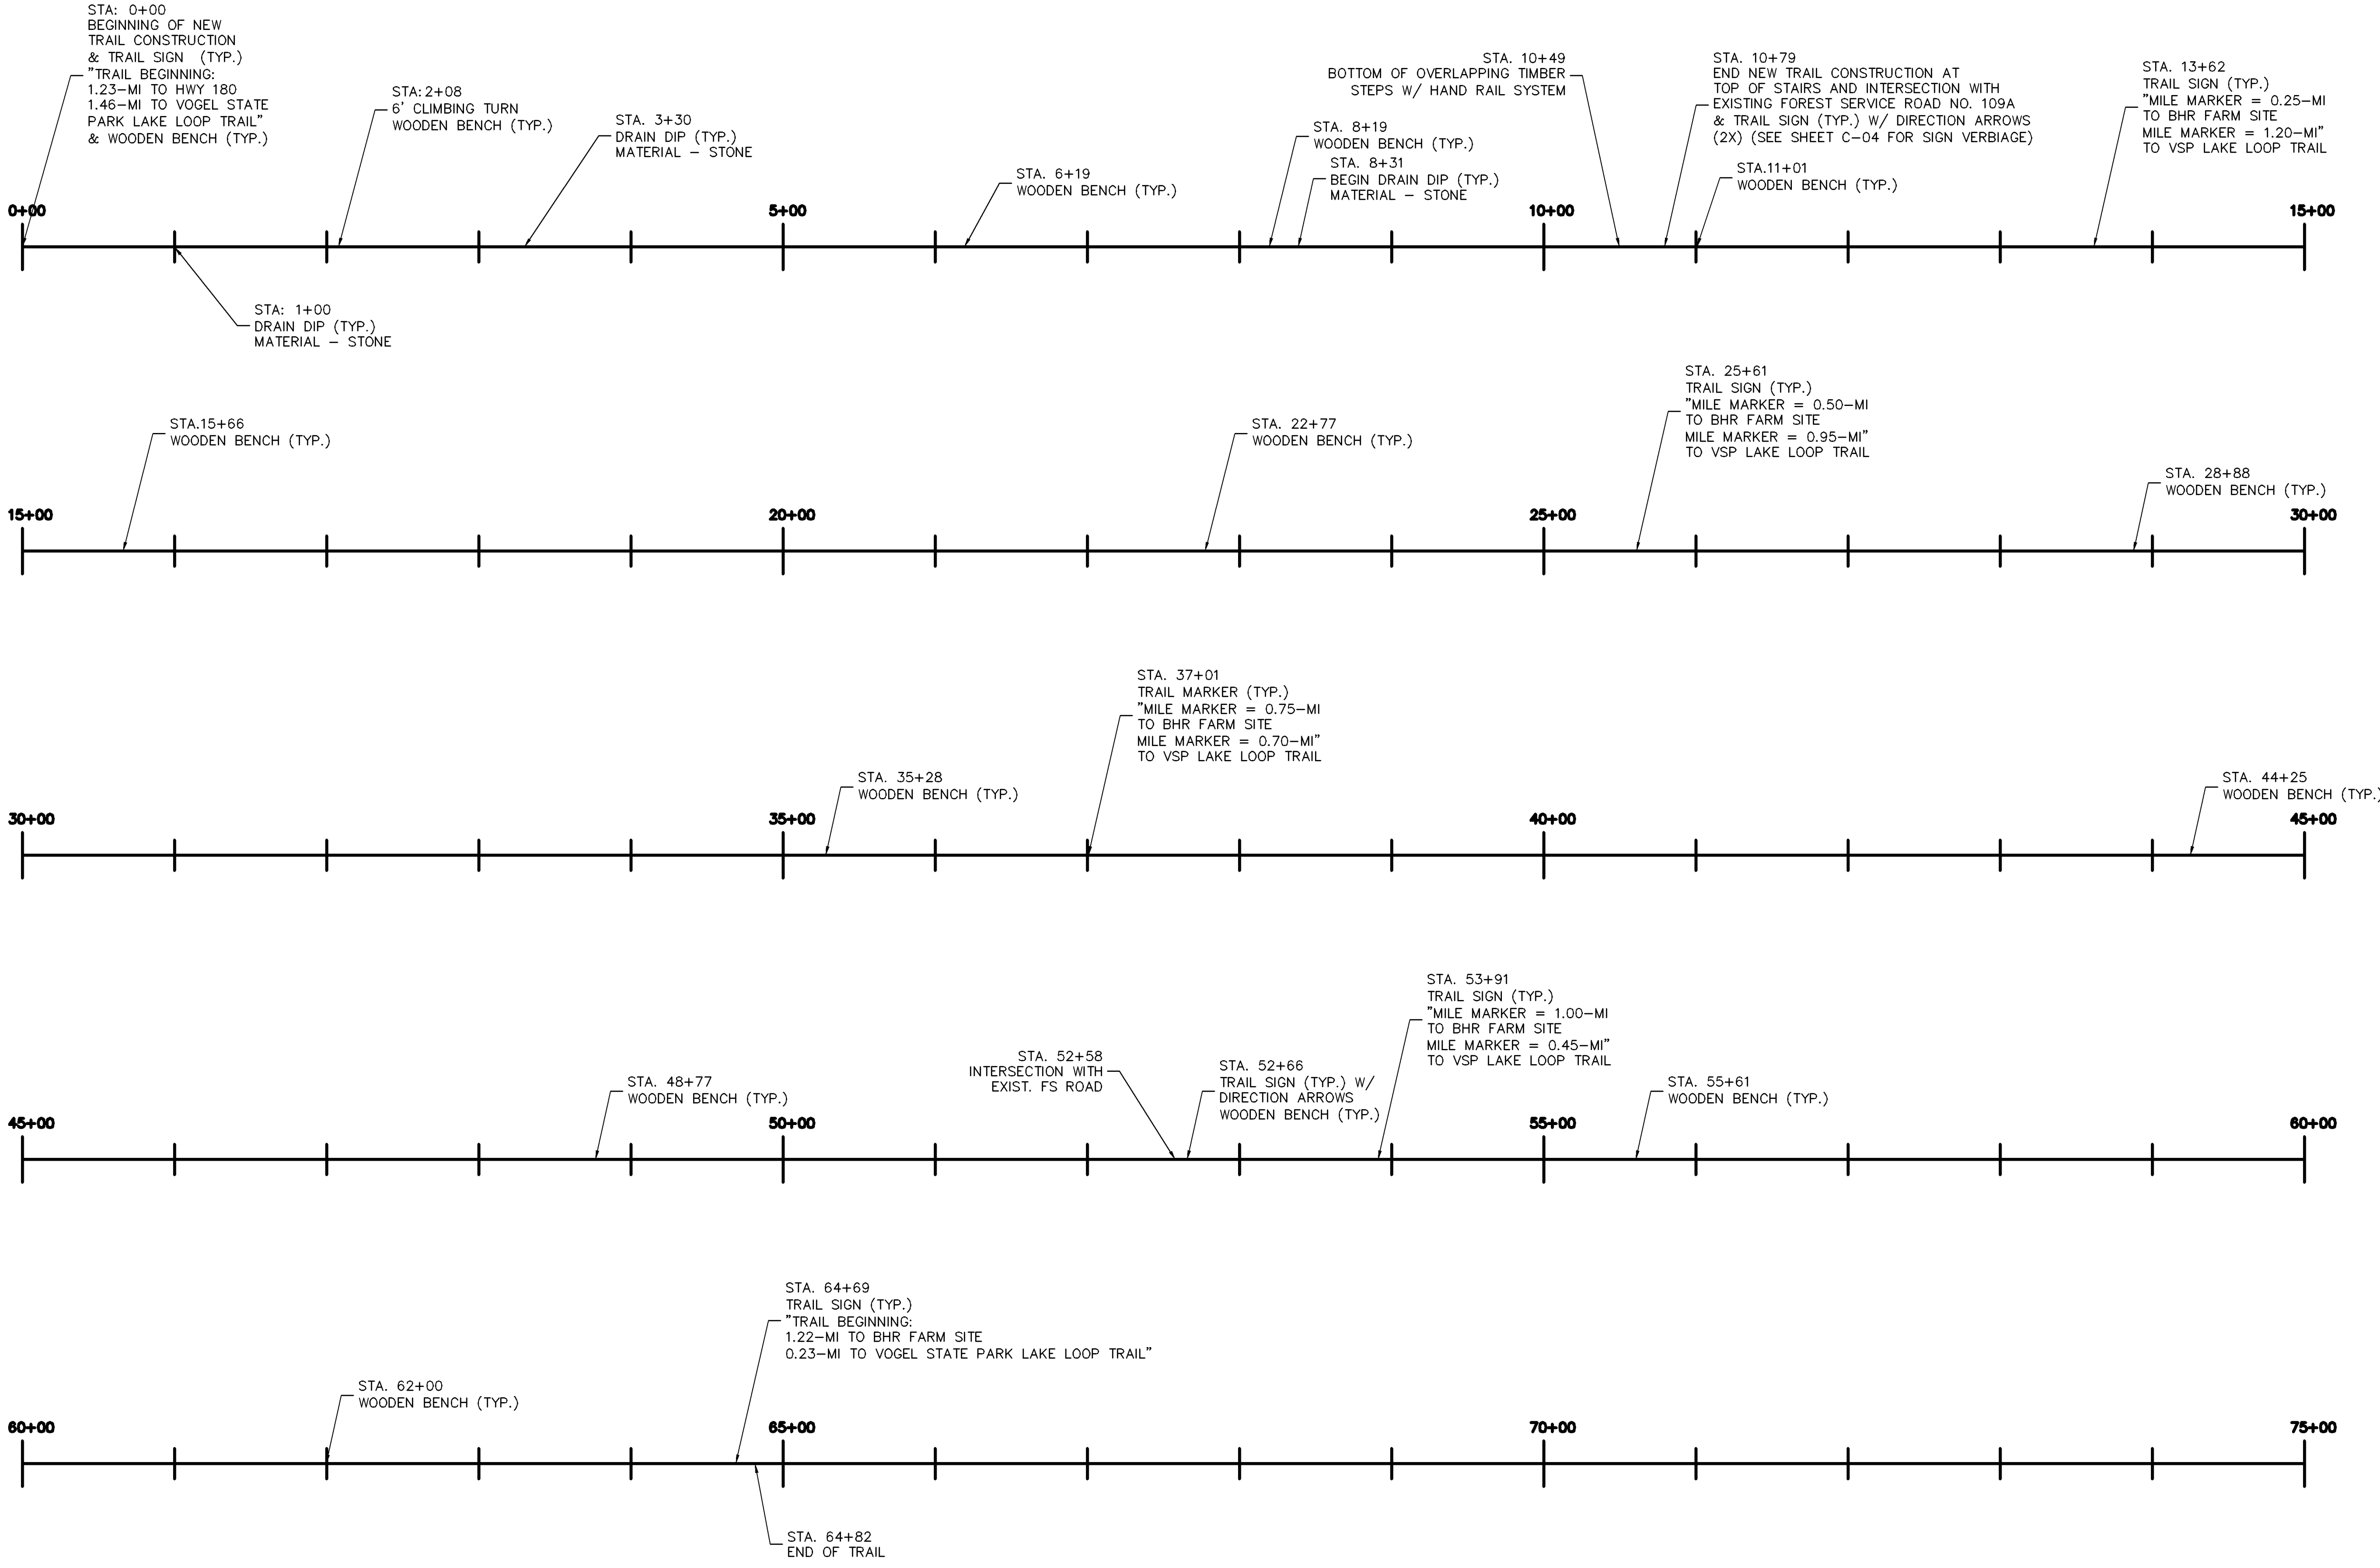

i:\proj\05085e\dwg\hrr trail design\production\05-085e - bhr trail plan.dwg

existing.ctb 5/3/2017 9:46 AM

keith.e.hightower, csia