


STORM SYSTEM LINE B PROFILE

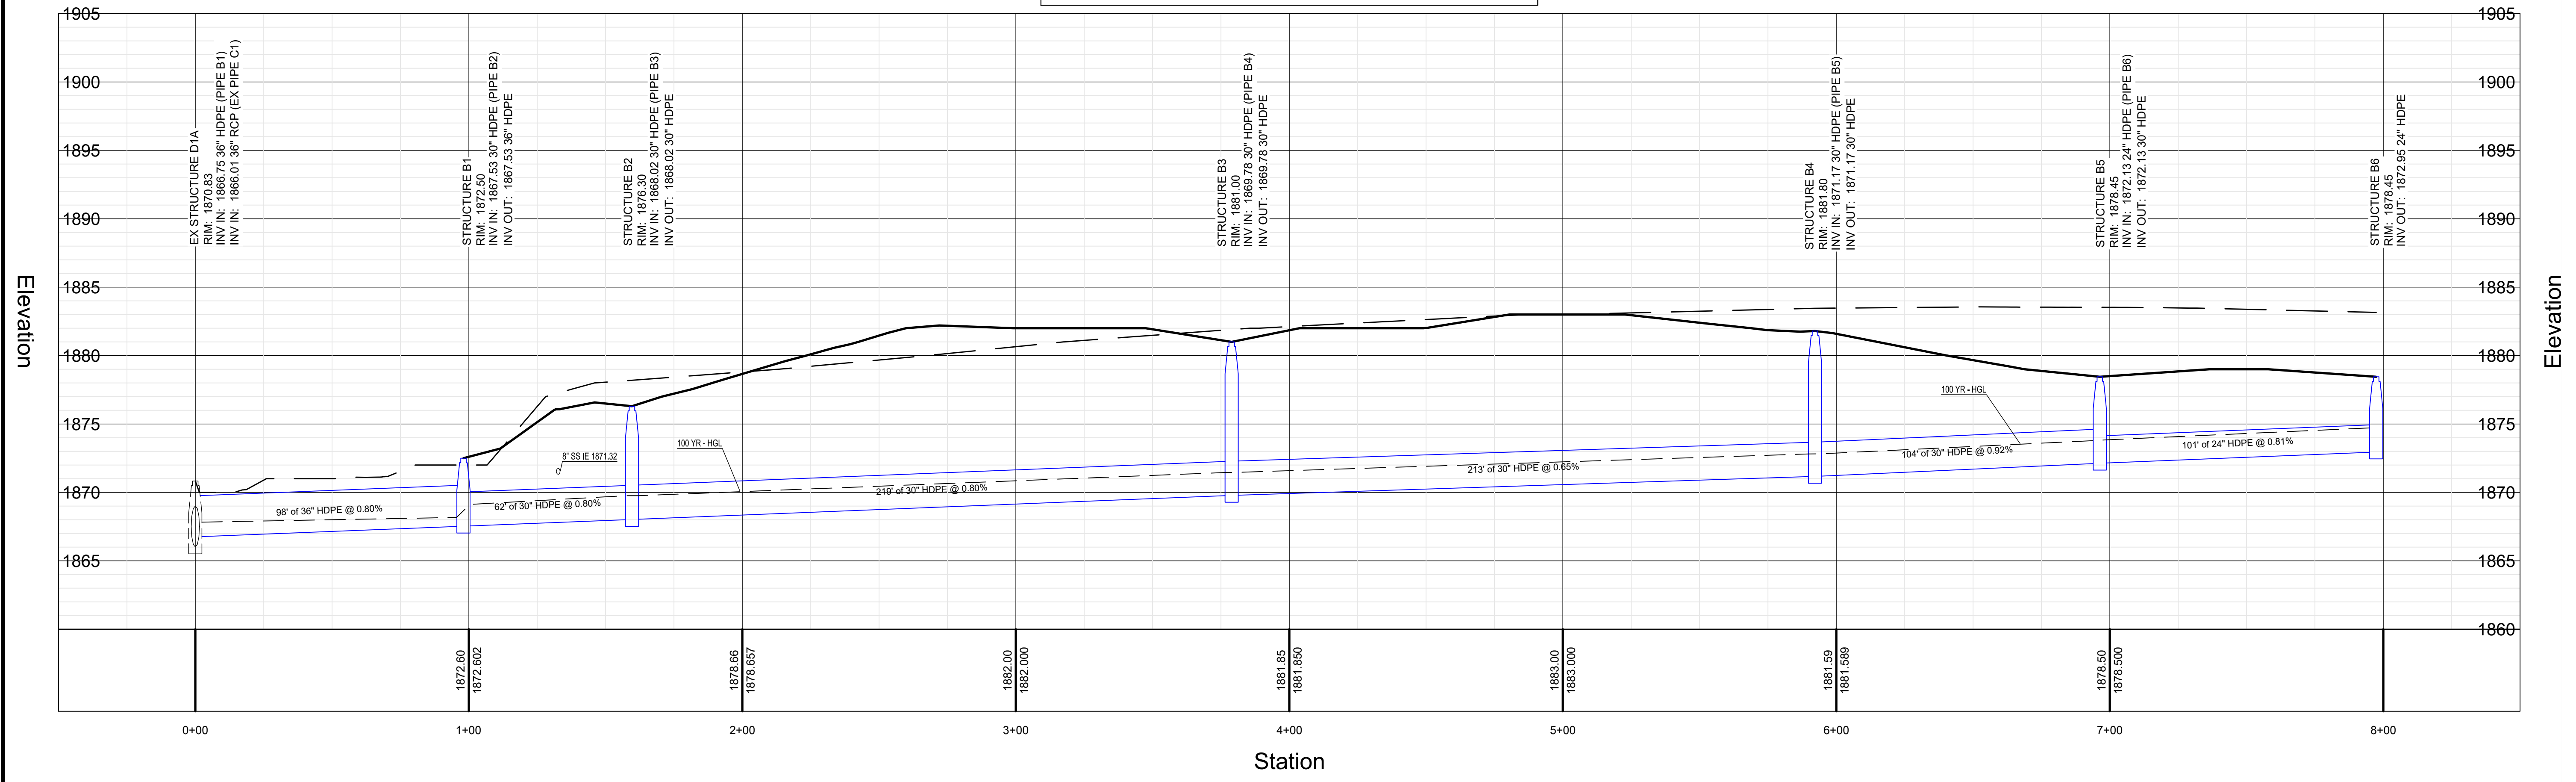


P:\Projects\1708\ACC-Bainbridge_Ga\Project\1708-BAISE-X\STATE.dwg, Ccd, 2017-06-13 10:53:38am



CONCRETE PAVING & STORM DRAINAGE SYSTEM
 326 AIRPORT INDUSTRIAL DRIVE
 UNION COUNTY, BLAIRSVILLE, GEORGIA
 FOR
 UNION COUNTY DEVELOPMENT AUTHORITY

Cunningham & Co. Engineers
 CIVIL ENGINEERING - CONSULTING - PROJECT MANAGEMENT
 OFFICE 478.742.3616
 435 SECOND STREET, SUITE 201
 MACON, GEORGIA 31201
 FAX 478.742.3569

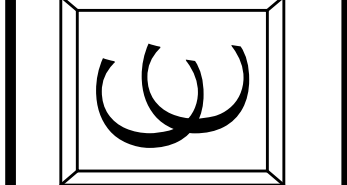

NO.	DATE	DESCRIPTION

DATE: 6-14-17
 PROJ NO: 1708
 DRAWN BY: RCC

STORM SYSTEM PROFILES

C-6.2