

# BUTTERNUT CREEK GOLF CLUB

## BLAIRSVILLE, GEORGIA 2017

### LEGEND






#### VALVE - IN - HEAD SPRINKLERS TOTAL (475)

- Part Circle Toro 855S-55 V-1-H Sprinkler, 75' Spacing @ 60/65 psi (48)
- Full Circle Toro 855S-55 V-1-H Sprinkler, 75' Spacing @ 60/65 psi (239)
- Part Circle Toro 855S-54 V-1-H Sprinkler, 65' Spacing @ 60/65 psi (127)
- Full Circle Toro 855S-54 V-1-H Sprinkler, 65' Spacing @ 60/65 psi (61)
- Part Circle Toro 835S-31 V-1-H Sprinkler, 30' - 50' Spacing @ 60/65 psi (0)
- Full Circle Toro 835S-31 V-1-H Sprinkler, 30' - 50' Spacing @ 60/65 psi (0)

#### VALVES

- ✕ Mainline Gate Valve (26)
- ⊗ Lateral 90 Degree Valve Assy. (60)
- ▲ 1" Quick Coupling Valve (21)
- ⊗ 2" C. I. Drain Valve (5)
- ⊗ 2" Air Relief Valve Assy. (7)
- ⊕ 2" Landscape Auto Valve (1)

**NOTE:**  
EVERY EFFORT HAS BEEN MADE TO ESTIMATE THE QUANTITIES OF MATERIAL NEEDED FOR THIS JOB. THE QUANTITIES LISTED ARE TO INSURE EQUITABLE BIDDING. HOWEVER, THE SCOPE OF WORK CAN CHANGE IN CONSTRUCTION. THESE CHANGES WILL BE ADJUSTED BY UNIT PRICING FOR THE MATERIALS LISTED IN THE UNIT PRICE LIST. IN ADDITION, SMALL INCIDENTALS MAY NOT BE INCLUDED. ATI WILL NOT BE HELD RESPONSIBLE FOR THE CONSTRUCTION MATERIALS LIST. CONTRACTOR TO VERIFY ALL QUANTITIES.

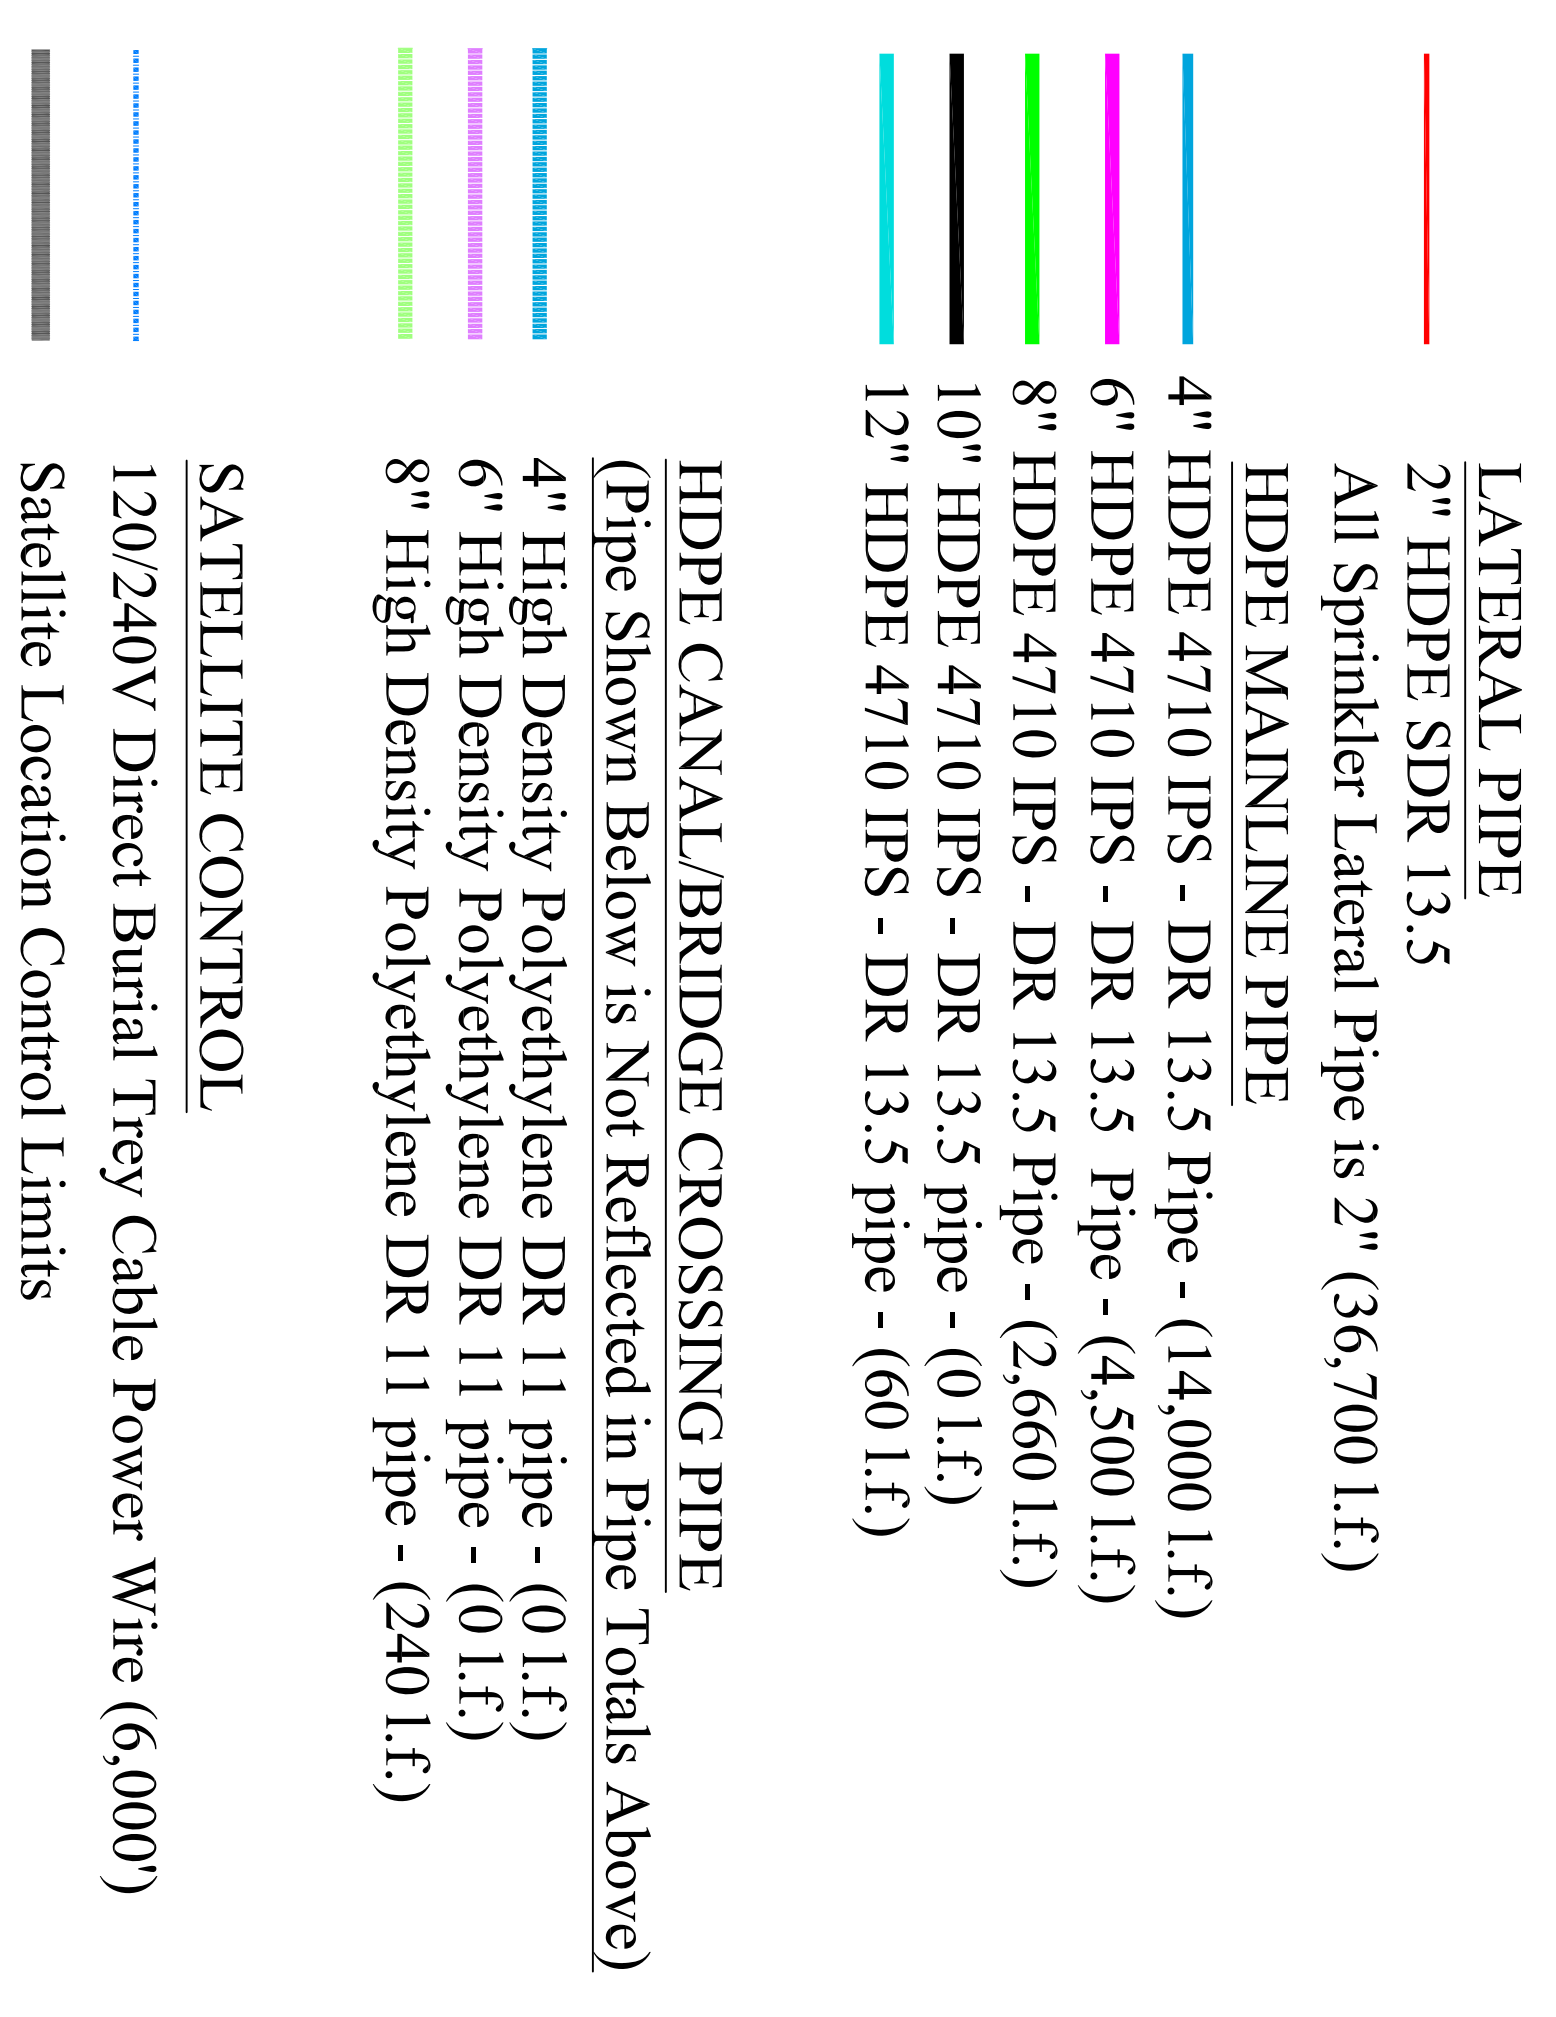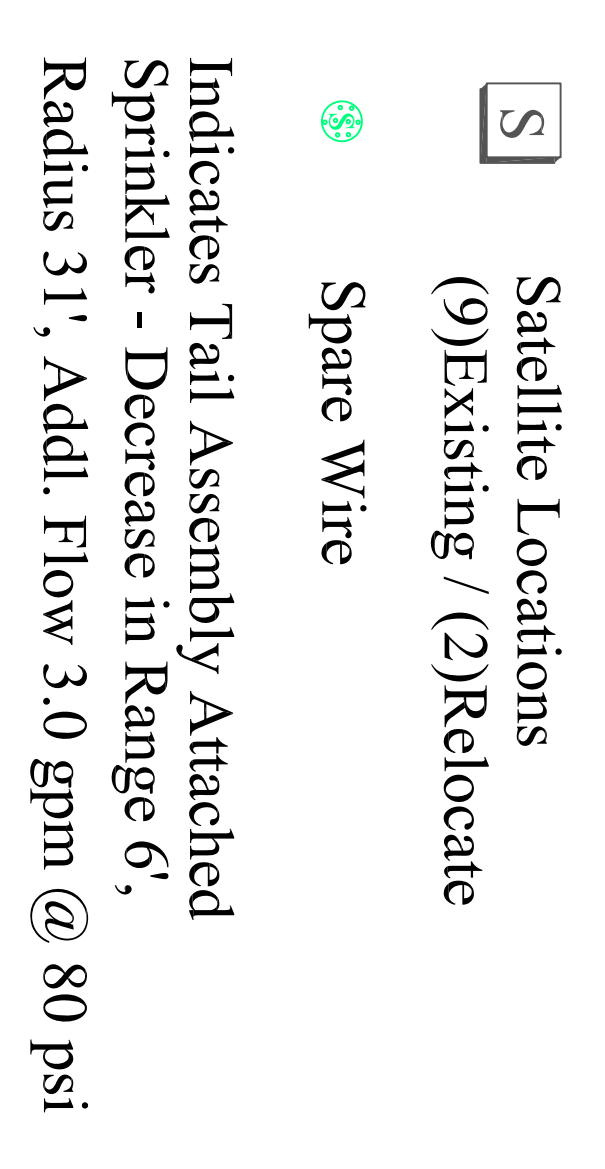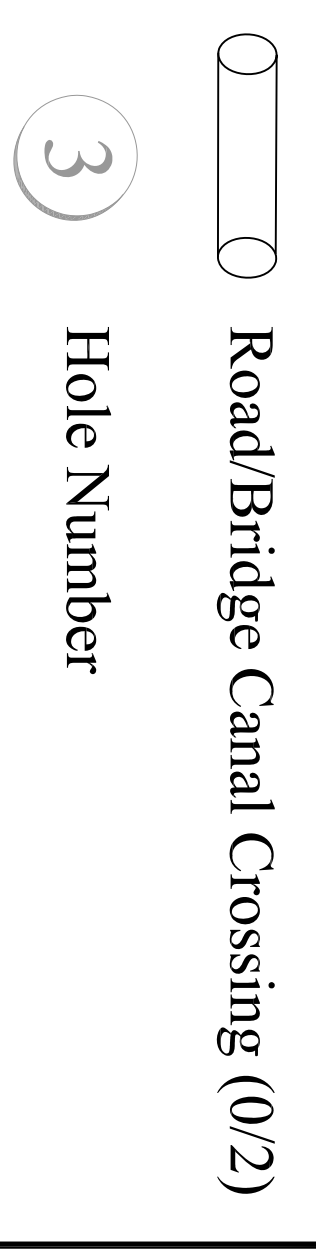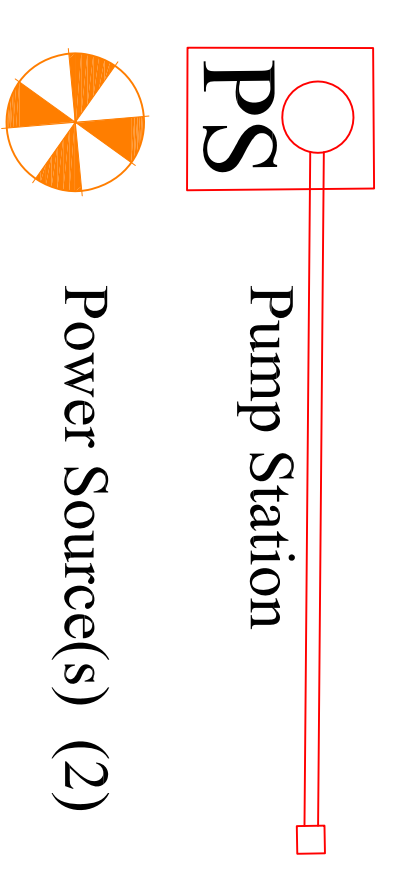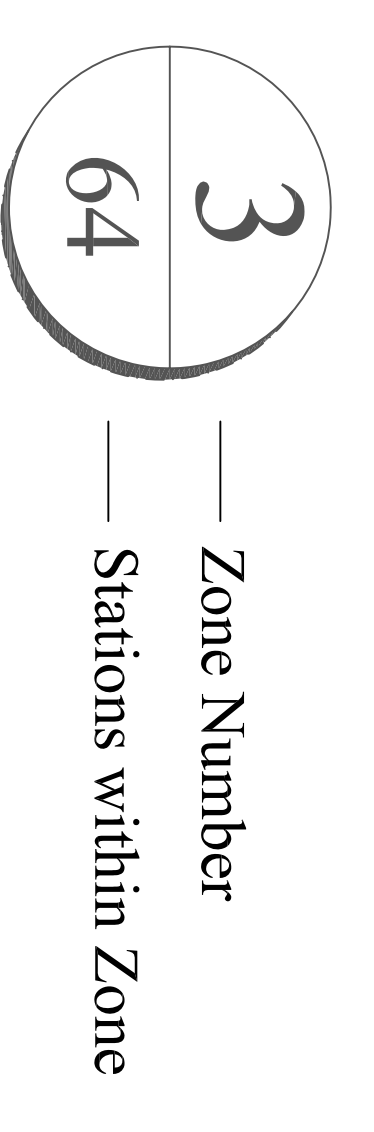

# GOLF IRRIGATION LEGEND

AQUA TURF INTERNATIONAL  
200 Pleasant Run Rd, Smyrna, TN 37267  
Phone: (561) 371-1815  
www.aquaturfintl.com

